


BUILDING 1

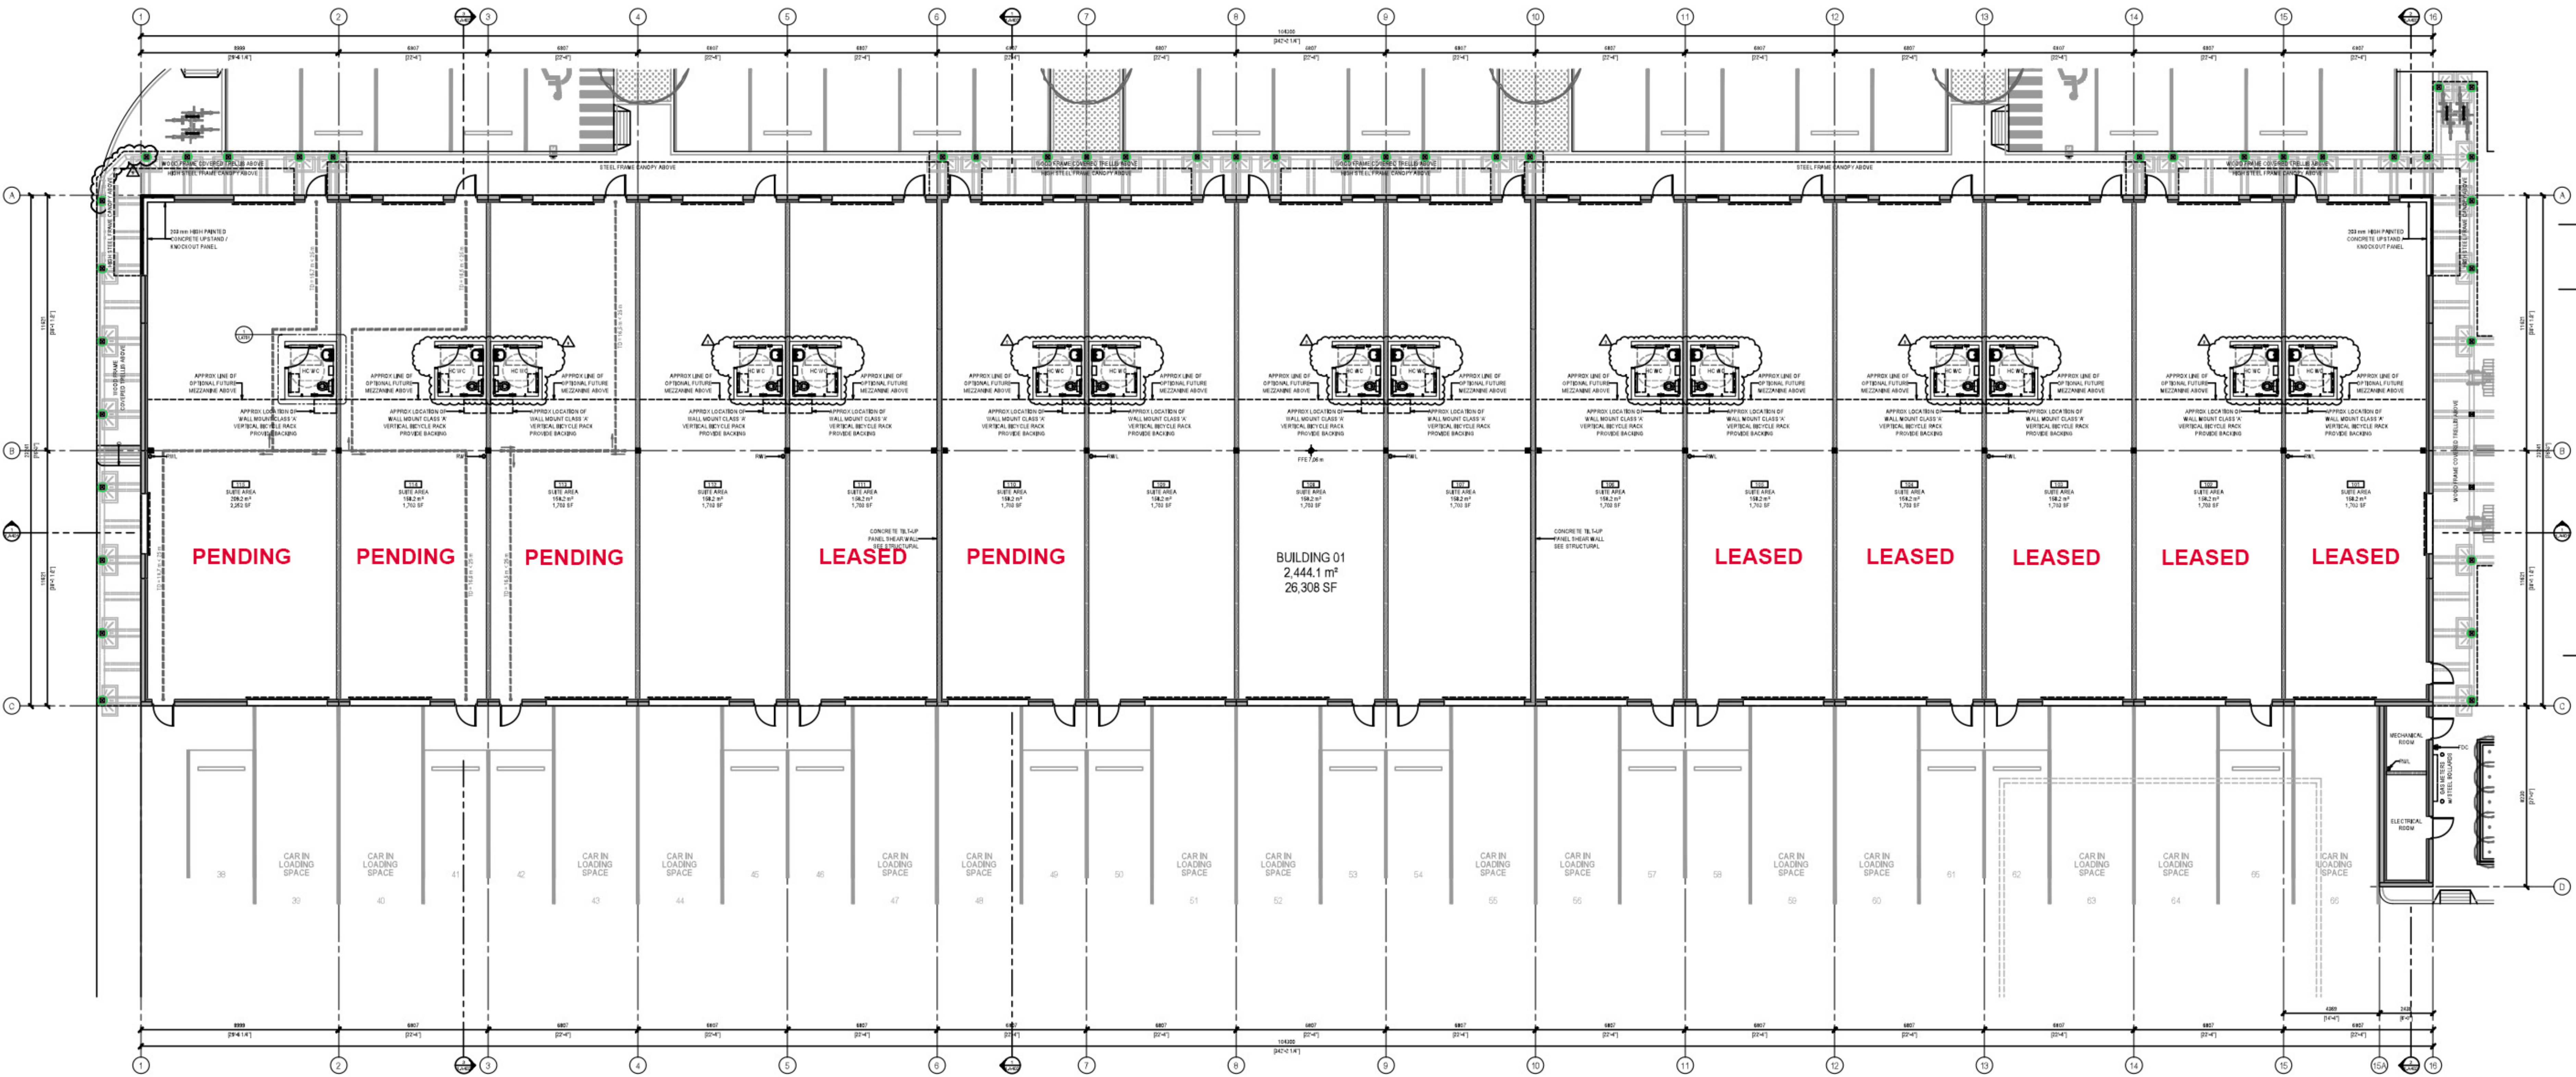

1 BUILDING 01 - OVERALL FLOOR PLAN
SCALE: 1:150